


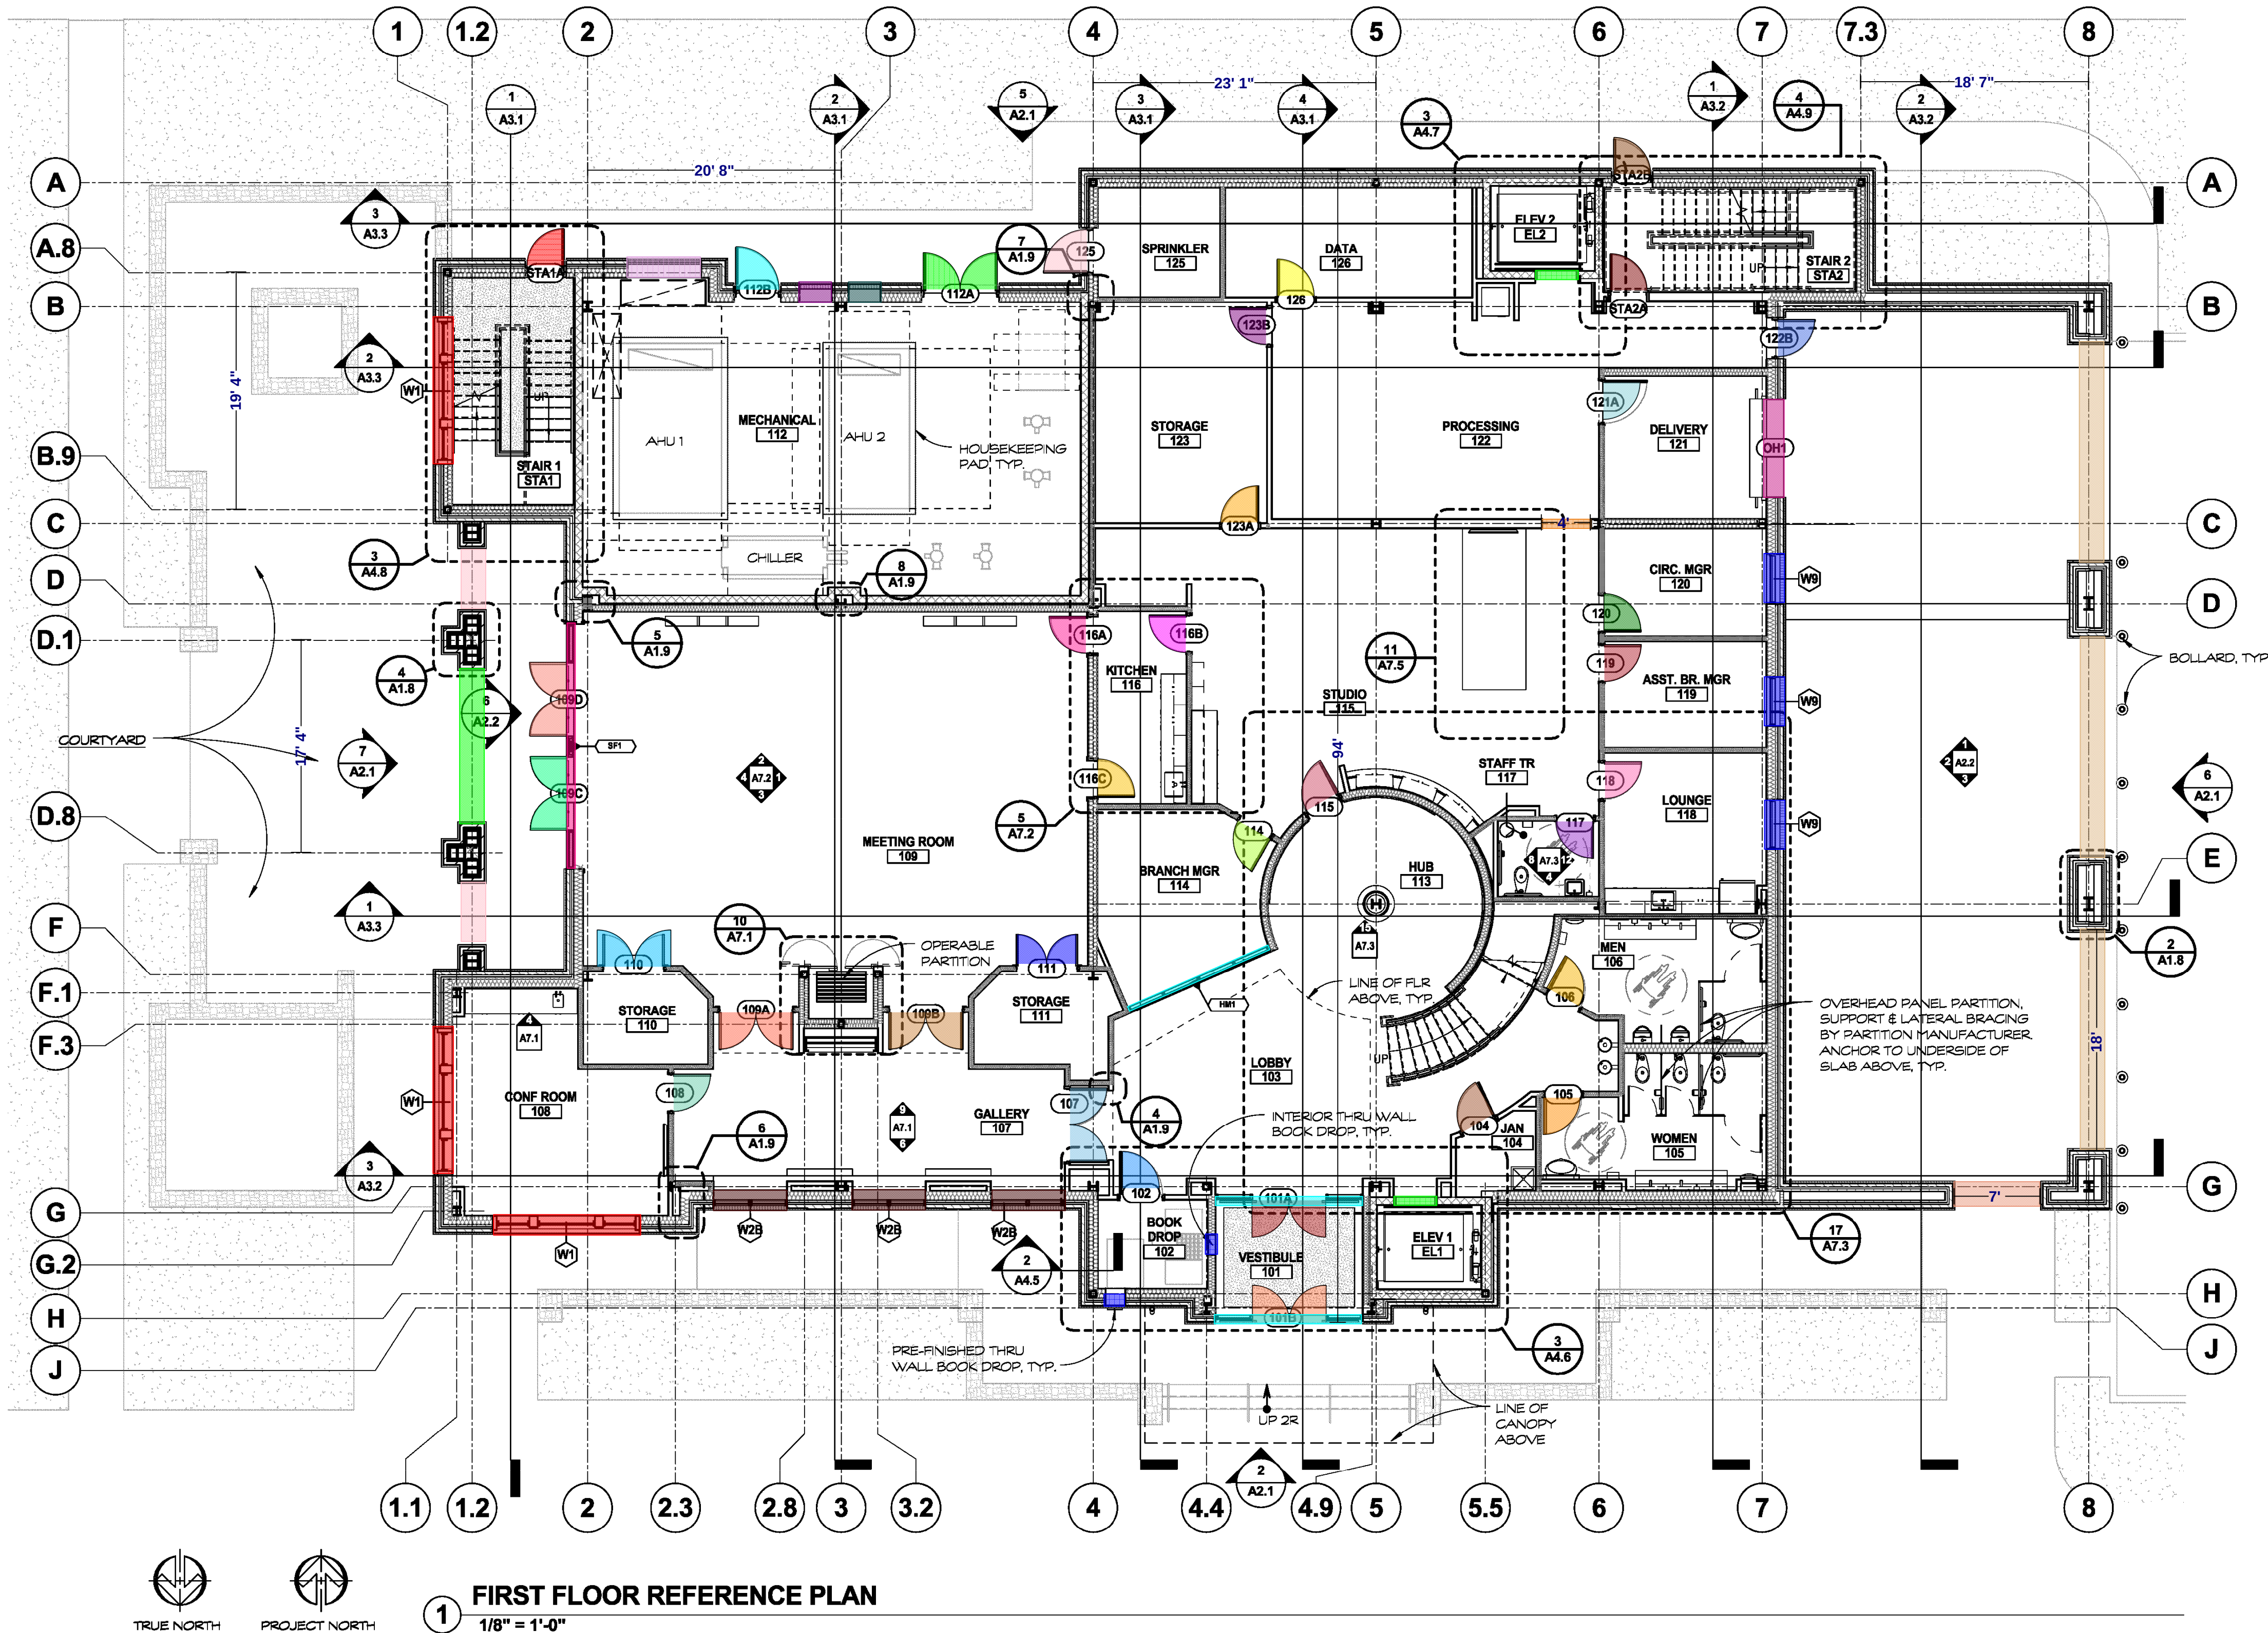

REFERENCE NOTES:
1. SEE A1.4 THROUGH A1.9 FOR DIMENSION PLANS & PARTITION INFORMATION.
2. SEE A5 SERIES FOR ROOF PLAN & DETAILS.
3. SEE A6 SERIES FOR OPENING SCHEDULE, DETAILS & ELEVATIONS.
4. SEE A6 SERIES FOR FINISH PLANS, SCHEDULES & DETAILS.
5. SEE A6 SERIES FOR REFLECTED CEILING PLANS & DETAILS.
6. SEE A9 SERIES FOR MISCELLANEOUS DETAILS.
7. SEE A1.10 FOR COURTYARD/SITE LAYOUT & DETAILS.

GENERAL NOTES:
1. G.C. SHALL COORDINATE LOCATION, PLAN DIMENSIONS, DEPTHS/HEIGHTS & REINFORCING FOR ALL REQUIRED SLAB DEPRESSION & HOUSE KEEPING PADS WITH PRODUCT/EQUIPMENT SUPPLIERS & THESE DRAWINGS.
2. INSTALL 24" LONG #4 DOWELS @ 12" O.C. BETWEEN INTERIOR CONCRETE SLAB ON - GRADE & EXTERIOR CONCRETE SLAB ON GRADE @ EACH EXTERIOR DOOR.
3. G.C. SHALL INSTALL MIN. 3/4" THICK PLYWOOD BLOCKING FOR ALL WALL HUNG ITEMS SHOWN IN DRAWINGS, INCLUDING BUT NOT LIMITED TO ITEMS N.I.C. OR PROVIDED BY OWNER.
4. ALL SEMI-CONCEALED AND SEMI-EXPOSED SPACES BEHIND GRILLES, GRATES, CANVAS, & MILLWORK TO BE PAINTED FLAT BLACK.
5. ALL EXPOSED WOOD TO BE FINISH GRADE, SANDED SMOOTH AND STAINED. ALL FINISH LUMBER SHALL BE FREE OF VISUAL BOWS, CHECKS, CROOKS, CUPS, SHAKES, SPLITS, TWISTS, WAYNES, AND MACHINE BOWS.

- 1 - Door_111 (2)3'-0" x 7'-0" Double Door - 1 EA
- 2 - Door_112B 3'-6" x 7'-0" LH - 1 EA
- 3 - Door_112A (2)3'-0" x 7'-0" Double Door - 1 EA
- 4 - Door_STA1A 3'-0" x 7'-0" RH - 1 EA
- 5 - Door_125 3'-6" x 7'-0" LH - 1 EA
- 6 - Door_123B 3'-0" x 7'-0" RH - 1 EA
- 7 - Door_126 3'-0" x 7'-0" LH - 1 EA
- 8 - Door_123A 3'-0" x 7'-0" RH - 1 EA
- 9 - Door_STA2B 3'-0" x 7'-0" LH - 1 EA
- 10 - Door_STA2A 3'-0" x 7'-0" LH - 1 EA
- 11 - Door_122B 3'-0" x 7'-0" LH - 1 EA
- 12 - Door_121A 3'-0" x 7'-0" LH - 1 EA
- 13 - Door_120 3'-0" x 7'-0" LH - 1 EA
- 14 - Door_119 3'-0" x 7'-0" LH - 1 EA
- 15 - Door_118 3'-0" x 7'-0" LH - 1 EA
- 16 - Door_117 3'-0" x 7'-0" LH - 1 EA
- 17 - Door_106 3'-0" x 7'-0" LH - 1 EA
- 18 - Door_105 3'-0" x 7'-0" RH - 1 EA
- 19 - Door_104 3'-0" x 7'-0" RH - 1 EA
- 20 - Door_101A (2)3'-0" x 7'-0" Sliding Door - 1 EA
- 21 - Door_102 3'-0" x 7'-0" LH - 1 EA
- 22 - Door_107A (2)3'-0" x 7'-0" Double Door - 1 EA
- 23 - Door_114 3'-0" x 7'-0" LH - 1 EA
- 24 - Door_115 3'-0" x 7'-0" RH - 1 EA
- 25 - Door_116A 3'-0" x 7'-0" RH - 1 EA
- 26 - Door_116B 3'-0" x 7'-0" RH - 1 EA
- 27 - Door_116C 3'-0" x 7'-0" RH - 1 EA
- 28 - Door_109A (2)3'-0" x 7'-0" Sliding Door - 1 EA
- 29 - Door_109B (2)3'-0" x 7'-0" Sliding Door - 1 EA
- 30 - Door_110 (2)3'-0" x 7'-0" Double Door - 1 EA
- 31 - Door_108 3'-0" x 7'-0" LH - 1 EA
- 32 - Door_109C (2)3'-0" x 7'-0" Sliding Door - 1 EA
- 33 - Door_109D (2)3'-0" x 7'-0" Sliding Door - 1 EA
- 34 - Door_109E (2)3'-0" x 7'-0" Sliding Door - 1 EA
- 35 - Roll Up Shutter_OH1 8'-0" x 8'-0" - 1 EA
- 36 - Window_W9 4'-0" x 4'-8" - 3 EA
- 37 - Window_W2B 6'-0" x 6'-8" - 3 EA
- 38 - Window_W1 12'-0" x 24'-0" - 3 EA
- 39 - Window_W1 12'-0" x 24'-0" - 3 EA
- 40 - Elevator Door_3'-6" x 7'-0" - 2 EA
- 41 - Louver_L1 6'-0" x 9'-4" - 1 EA
- 42 - Door_101B (2)3'-0" x 7'-0" Sliding Door - 1 EA
- 43 - Storefront_SF1 20'-0" x 9'-0" - 1 EA
- 44 - Opening_12'-0" x 10'-0" - 2 EA
- 45 - Louver_L1 2'-8" x 6'-0" - 1 EA
- 46 - Opening_11'-8" x 18'-0" - 3 EA
- 47 - Opening_11'-8" x 7'-0" - 1 EA
- 48 - Opening_1'-8" x 1'-5" - 2 EA
- 49 - Storefront_SM1 12'-6" x 6'-4" - 1 EA
- 50 - Opening_12'-8" x 9'-2" - 1 EA
- 51 - Opening_4'-10" x 8'-9" - 2 EA
- 52 - Louver_L3 2'-8" x 6'-0" - 1 EA
- 53 - Opening_4'-0" x 14'-0" - 1 EA

MANN'S WOODWARD STUDIOS
ARCHITECTURE | INTERIORS | MASTER PLANNING
10839-D PHILADELPHIA RD
WHITE MARSH, MD 21162
WWW.MWSARCH.COM
(P) 410-344-1460
(F) 443-403-2460

FIRST FLOOR REFERENCE PLAN
HARFORD COUNTY PUBLIC LIBRARY
HAVRE DE GRACE LIBRARY
120 NORTH UNION AVENUE
HAVRE DE GRACE, MD 21078

NO.	DESCRIPTION	DATE

PROJECT NUMBER:
13-026
PROJECT SET:
BID DOCUMENTS
DATE ISSUED:
7.23.14

DRAWING TITLE:
FIRST FLOOR REFERENCE
PLAN

SHEET NUMBER:
A1.1

Takeoff By: Ankur
Checked By: Naresh
Date: 31st May, 2016