

SIDEWALK "D" CURVE DATA						
CURVE	Δ	Δ/2	RADIUS	T	Ch	Lc
①	41°34'30"	20°47'15"	100.00'	37.96'	70.98'	72.56'
②	41°56'47"	20°58'23"	150.00'	57.50'	107.38'	109.82'
③	66°35'55"	33°17'57"	50.00'	32.84'	54.90'	58.12'
④	105°22'51"	52°41'25"	25.00'	32.81'	39.77'	45.98'
⑤	54°34'17"	27°17'09"	45.00'	23.21'	41.26'	42.86'

PAVEMENT LEGEND	
	NEW AC PAVEMENT
	SEAL COAT (AC PAVEMENT TO REMAIN)
	NEW AC PAVEMENT (BASE COURSE TO REMAIN)

NOTE

1. LOCATION OF NEW PICNIC TABLES AND BENCHES ARE APPROXIMATE ONLY AND SHALL BE COORDINATED WITH THE ENGINEER PRIOR TO CONSTRUCTION.

2. FOR UTILITY TRENCH SEE DETAIL

REVISION NO.	SYM.	DESCRIPTION	SHT./OF	DATE	APPROVED

THIS WORK WAS PREPARED BY ME OR UNDER MY SUPERVISION AND CONSTRUCTION OF THIS PROJECT WILL BE UNDER MY OBSERVATION.

DATE: 7/17/15
LIC. EXP. DATE: 4-30-16


STATE OF HAWAII
DEPARTMENT OF LAND AND NATURAL RESOURCES
ENGINEERING DIVISION

WAHIAWA FRESHWATER STATE RECREATION AREA PARK IMPROVEMENTS
WAHIAWA, OAHU, HAWAII












SITE PLAN-B

DESIGNED: ATO	SUBMITTED:
DRAWN: LEF	DATE: JUNE 2015
CHECKED: HKH	SCALE: AS SHOWN
APPROVED:	DATE: JUL 24 2015
CHIEF ENGINEER	DRAWING NO. C-8

JOB NO. F50C713B SHEET NO. 9 OF 26 SHEETS

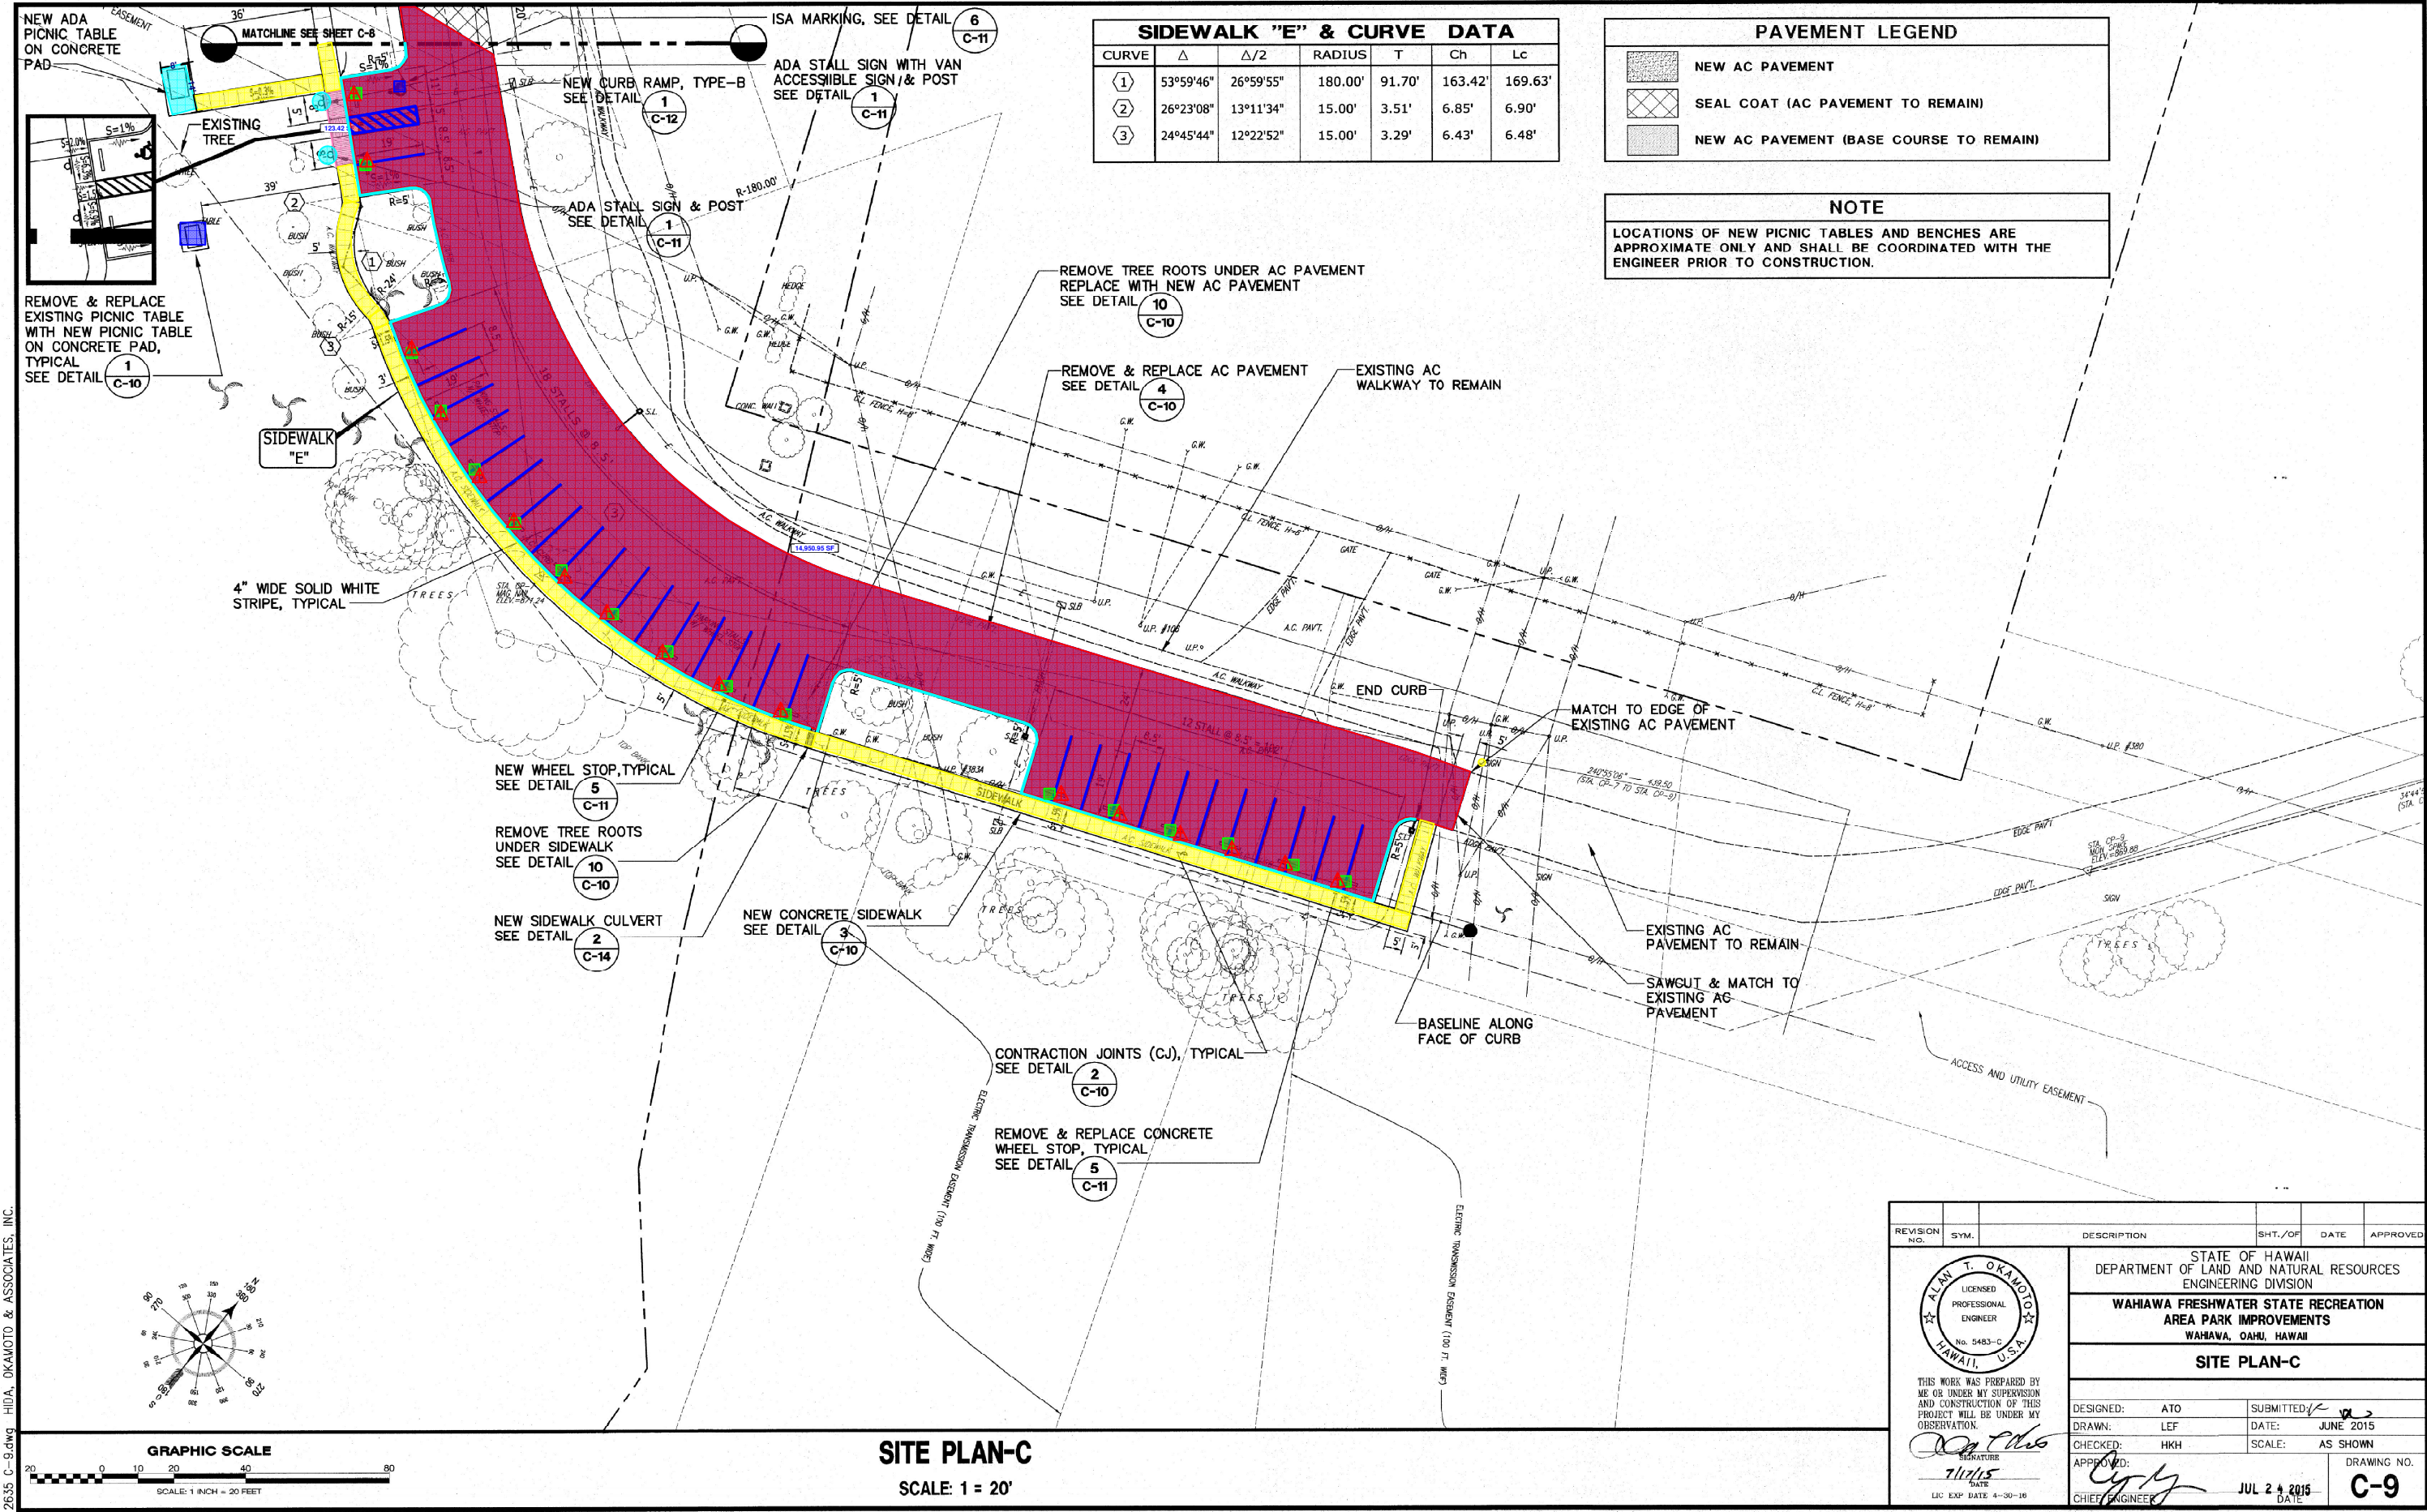

2535 C-10.dwg HIDA, OKAMOTO & ASSOCIATES, INC.

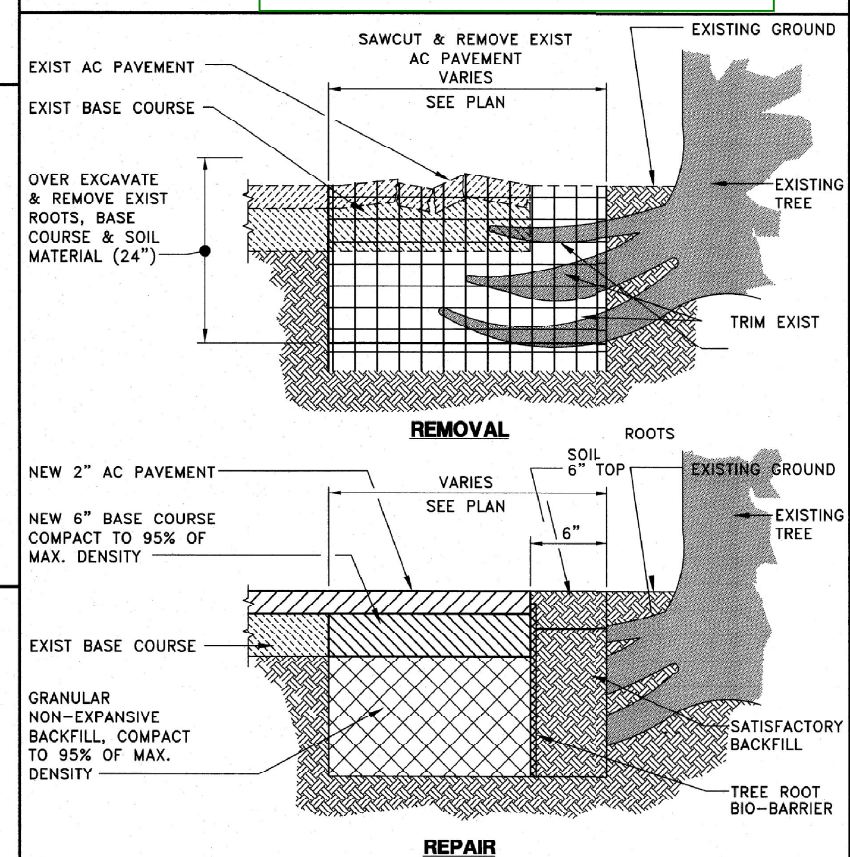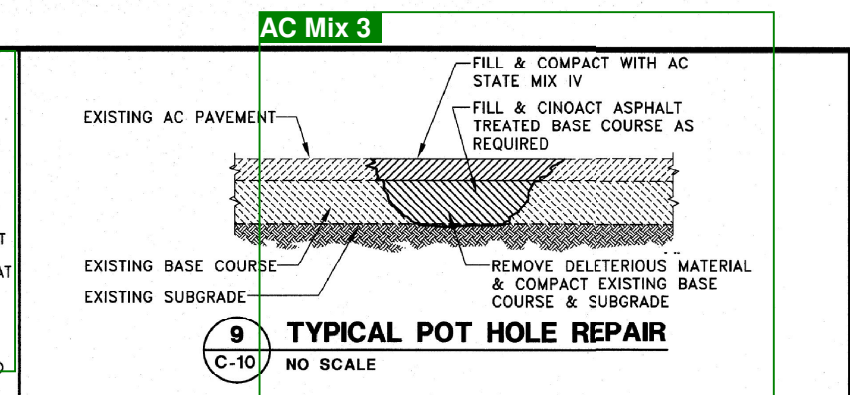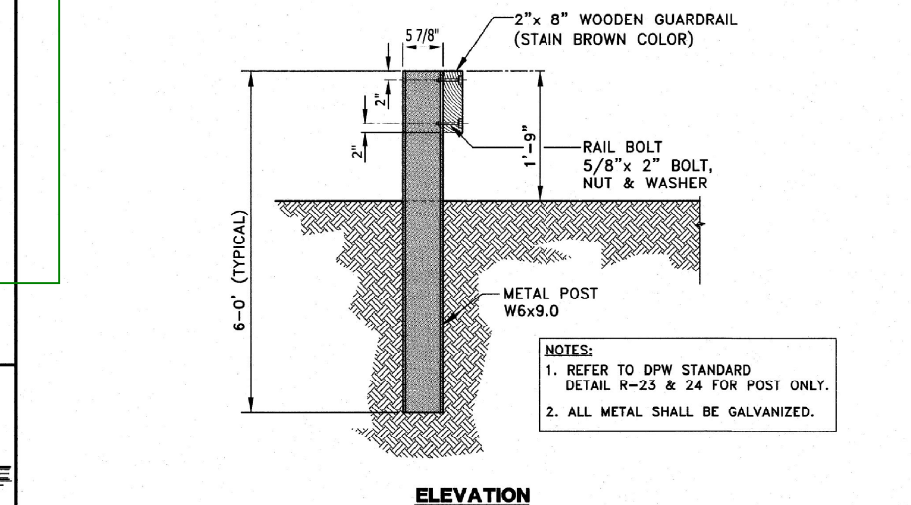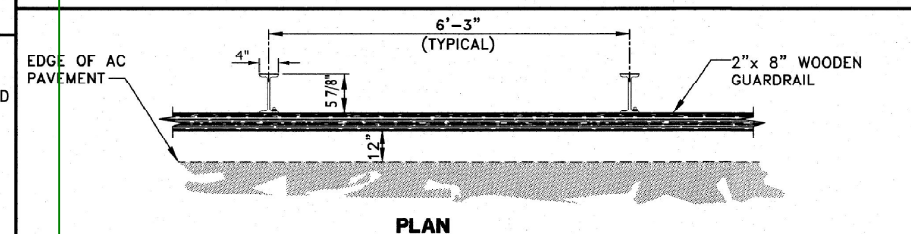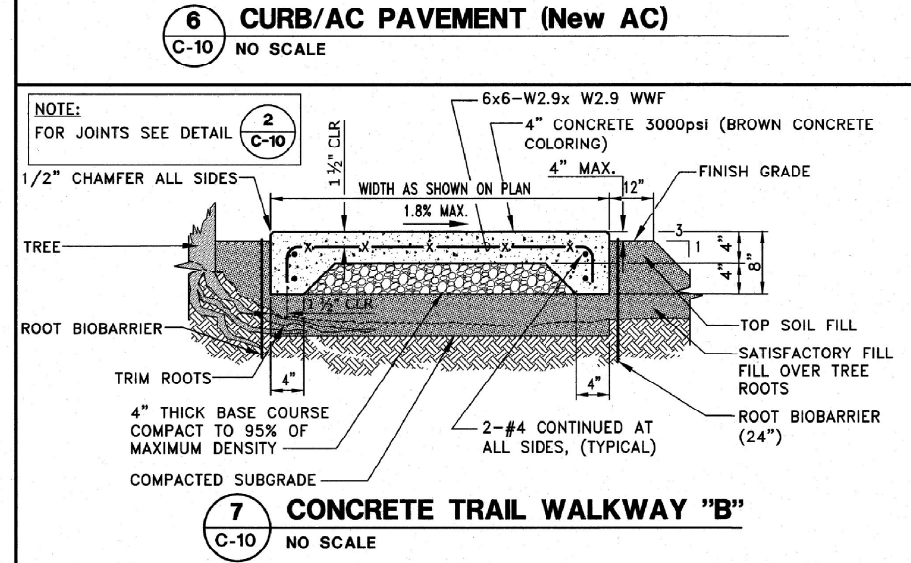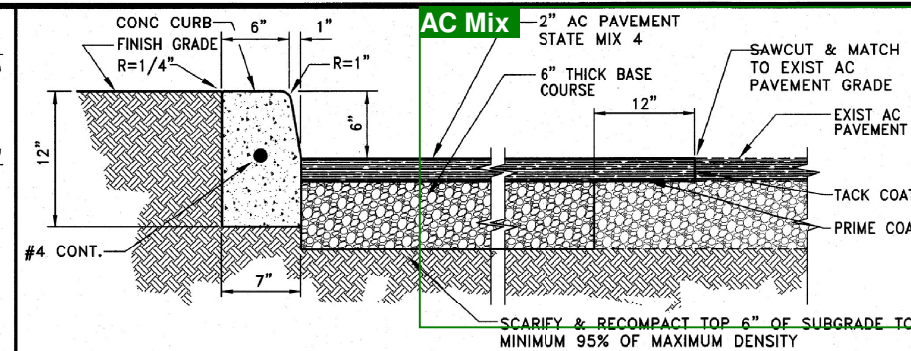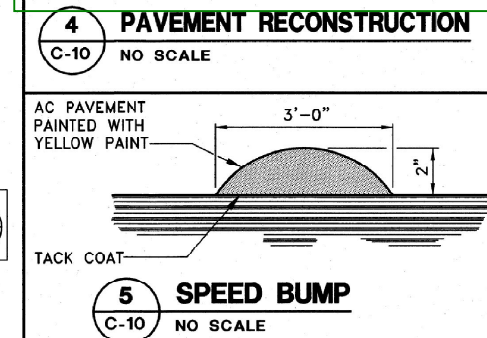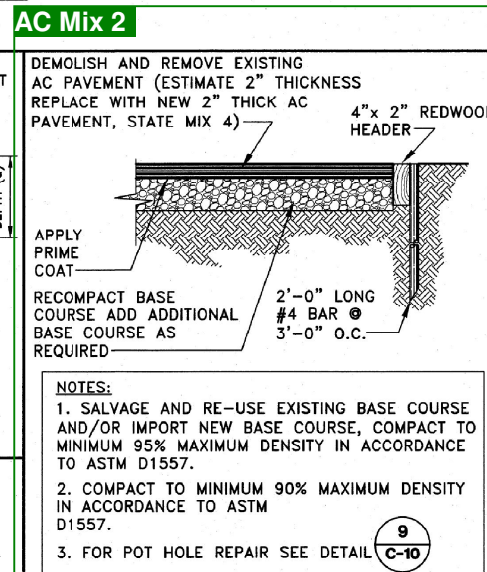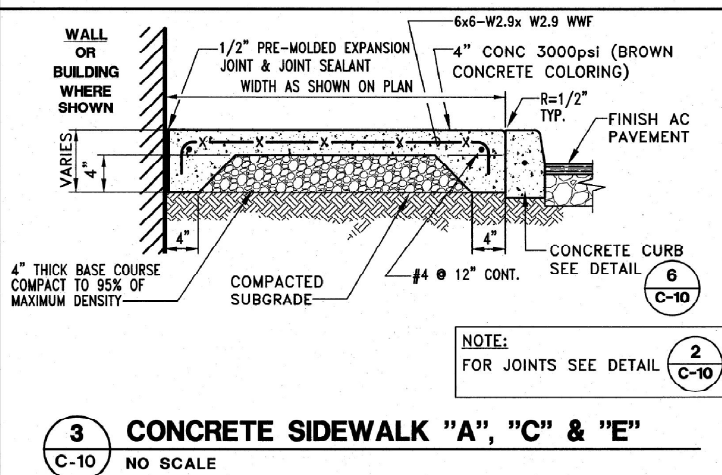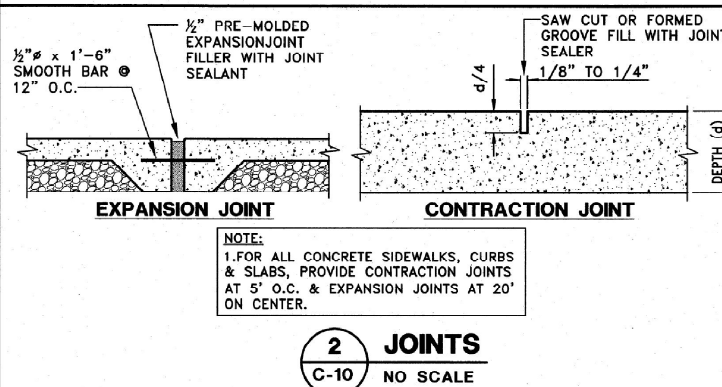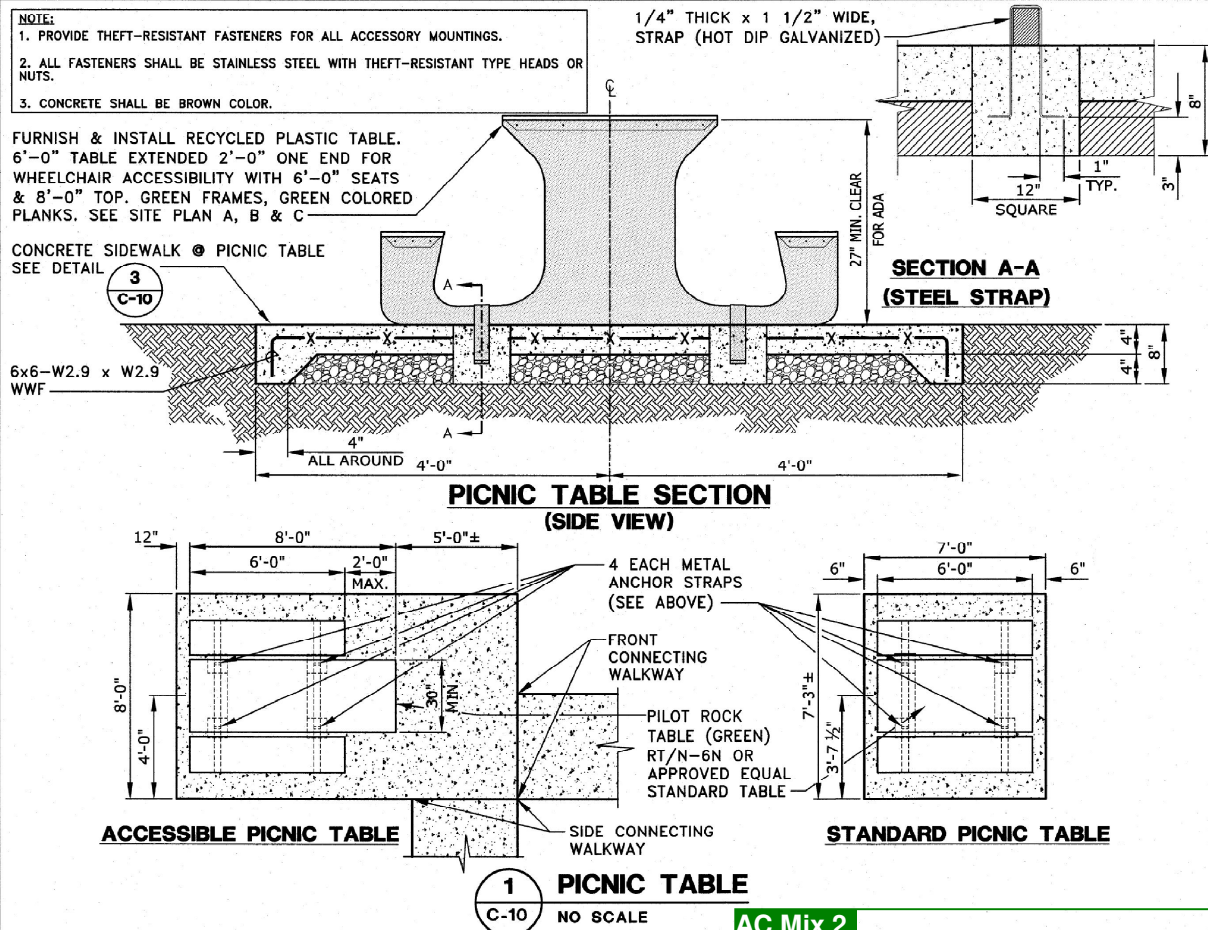

REVISION NO.	SYM.	DESCRIPTION	SHT./OF	DATE	APPROVED

ALAN T. OKAMOTO
LICENSED PROFESSIONAL ENGINEER
No. 5483-C
HAWAII, U.S.A.

THIS WORK WAS PREPARED BY ME OR UNDER MY SUPERVISION AND CONSTRUCTION OF THIS PROJECT WILL BE UNDER MY OBSERVATION.
[Signature]
DATE: JUL 24 2015
LIC. EXP. DATE: 4-30-16

STATE OF HAWAII
DEPARTMENT OF LAND AND NATURAL RESOURCES
ENGINEERING DIVISION
WAIHAWA FRESHWATER STATE RECREATION AREA PARK IMPROVEMENTS
WAIHAWA, OAHU, HAWAII

DETAILS

DESIGNED: ATO
DRAWN: LEF
CHECKED: HKH
APPROVED: *[Signature]*
CHIEF ENGINEER

SUBMITTED: 4/2
DATE: JUNE 2015
SCALE: AS SHOWN
DATE: JUL 24 2015

DRAWING NO. **C-10**

JOB NO. F50C713B SHEET NO. 11 OF 26 SHEETS

Details.pdf (46% of Scale); Wahiawa Freshwater State Rec Park; OST - Sample Projects v1; 18-Aug-15 05:09 PM