




- | | |
|--|----------|
| CPT-5_Shaw Contract Carpet Tailored Tile Carpet Tile_24"x24"__Mink | 664 SF |
| CPT-4_Contract Carpet Float Carpet Tile_24"x24"__Mink | 1,036 SF |
| LVT-1_Luxury Vinyl Tile_FusedToo Plank_4"x36" | 235 SF |
| CPT-2_Carpet Tile_Shaw Contract Riche_24"x24"__Refined | 1,154 SF |
| RF-1_Rubber Cork Flooring_Zandur Sustain Cork Rubber_24"x24" | 1,037 SF |
| SC-1_Sealed Concrete | 1,531 SF |
| SDT-1_Static Dissipated Tile | 181 SF |
| CT-1_Ceramic Tile 6" X 24"__Crossville_Lead V4 ; Unpolished | 384 SF |
| SC-2_Stained Concrete | 1,138 SF |
| BF-1_Bamboo Plank Flooring_DurAIOx Everlast | 59 SF |
| WOM-1_Walk Off Mat | 87 SF |
| B-2_Rubber Base_Inflexion Millwork Contoured Wall Base as of 6" | 359 LF |
| B-1_Profile Vinyl/ Rubber Base_Tightlock Carpet Rubber Wall Base of 4.5"Ht | 973 LF |
| CWT-1_Ceramic Wall Tile 6" X24"__Crossville | 135 LF |
| SHM-1_Self Healing Mat (Linoleum Sheet) | 67 SF |

Flooring Schedule

Finish Schedule

SCHEDULE - FINISH - KEY LEGEND		
USE	MARK	DESCRIPTION
BASE	B-1	SLURRY BASE
	B-2	PROFILE VINYL RUBBER BASE
FLOOR	BF-1	BAMBOO PLANK FLOORING
	CP-1	CARPET TILE
	CP-2	CARPET TILE
	CP-3	CARPET TILE
	CP-4	CARPET TILE
	CP-5	CARPET TILE
	CT-1	CERAMIC TILE 6X24
	CT-2	CERAMIC TILE 12X24
	CF-3	ORANGE FLOORING
	LVT-1	LUXURY VINYL TILE
	RF-1	RUBBER CORK FLOORING
	RF-2	RUBBER CORK LANDING TILE
	RF-3	RUBBER CORK STAIR TREADS
	RF-4	RUBBER CORK RISERS
	SC-1	SEALED CONCRETE
	SC-2	STAINED CONCRETE
	SC-3	STAINED CONCRETE
	SC-4	STAINED CONCRETE
	SC-5	STAINED CONCRETE
	SC-6	STAINED CONCRETE
SC-7	STAINED CONCRETE	
STAW	STAMPED CONCRETE	
WOPH	WALK OFF MAT	
WALLS	VC-1	VINYL COMPOSITION TILE
	SD-1	STAIN DISSIPATED TILE
WALLS	PT-1	PANT - EGGSHELL
	PT-2	PANT - SEMI-GLOSS
	PT-3	PANT - EGGSHELL
	PT-3A	PANT - SEMI-GLOSS
	PT-4	PANT - EGGSHELL
	PT-5	PANT - FLAT
	PT-6A	PANT - SEMI-GLOSS
	PT-6	PANT - FLAT
	PT-6A	PANT - SEMI-GLOSS
	PT-7	PANT - EGGSHELL
	PT-7A	PANT - SEMI-GLOSS
	OW-1	CERAMIC WALL TILE 6X24
	OW-2	CERAMIC WALL TILE
	CW-1	CERAMIC WALL TILE
	HP-1	HIGH PERFORMANCE COATING
	HP-2	HIGH PERFORMANCE COATING
	HP-3	HIGH PERFORMANCE COATING
	FR-1	FIBERGLASS REINFORCED CHAIR RAIL
	RT-1	RUBBER TRIM
	FR-2	FIBERGLASS REINFORCED PLASTIC PANEL
SW-1	SPECIALTY WALL PANEL	
CEILING	CL-1	ACOUSTIC CEILING TILE
	CL-2	ACOUSTIC CEILING TILE
	CL-3	EXPOSED CEILING
	CL-4	PAINTED GVB
	CL-5	STAINED WOOD
MSC	SS-1	SOLID SURFACE
	SS-2	SOLID SURFACE
	QS-1	QUARTZ SURFACE
	QS-2	QUARTZ SURFACE
	PL-1	PLASTIC LAMINATE
	PL-2	PLASTIC LAMINATE
	PL-3	PLASTIC LAMINATE
	PL-4	PLASTIC LAMINATE
	PL-5	PLASTIC LAMINATE
	PL-6	PLASTIC LAMINATE
	SH-1	SELF-HEALING MAT (LINOLEUM SHEET FLOOR)
	ST-1	STAIN COLOR
	TP-1	TOILET PARTITION COLOR
	MPH-1	METAL MESH PANEL
	TC-1	TECHNICAL THERMOBOND FABRIC
	ROP-1	2 BRANDS MANILA ROPE
	TK-1	TACKBOARD
	RP-1	RESIN PANEL
	RP-2	RESIN PANEL
	RP-3	RESIN PANEL
RP-4	RESIN PANEL	

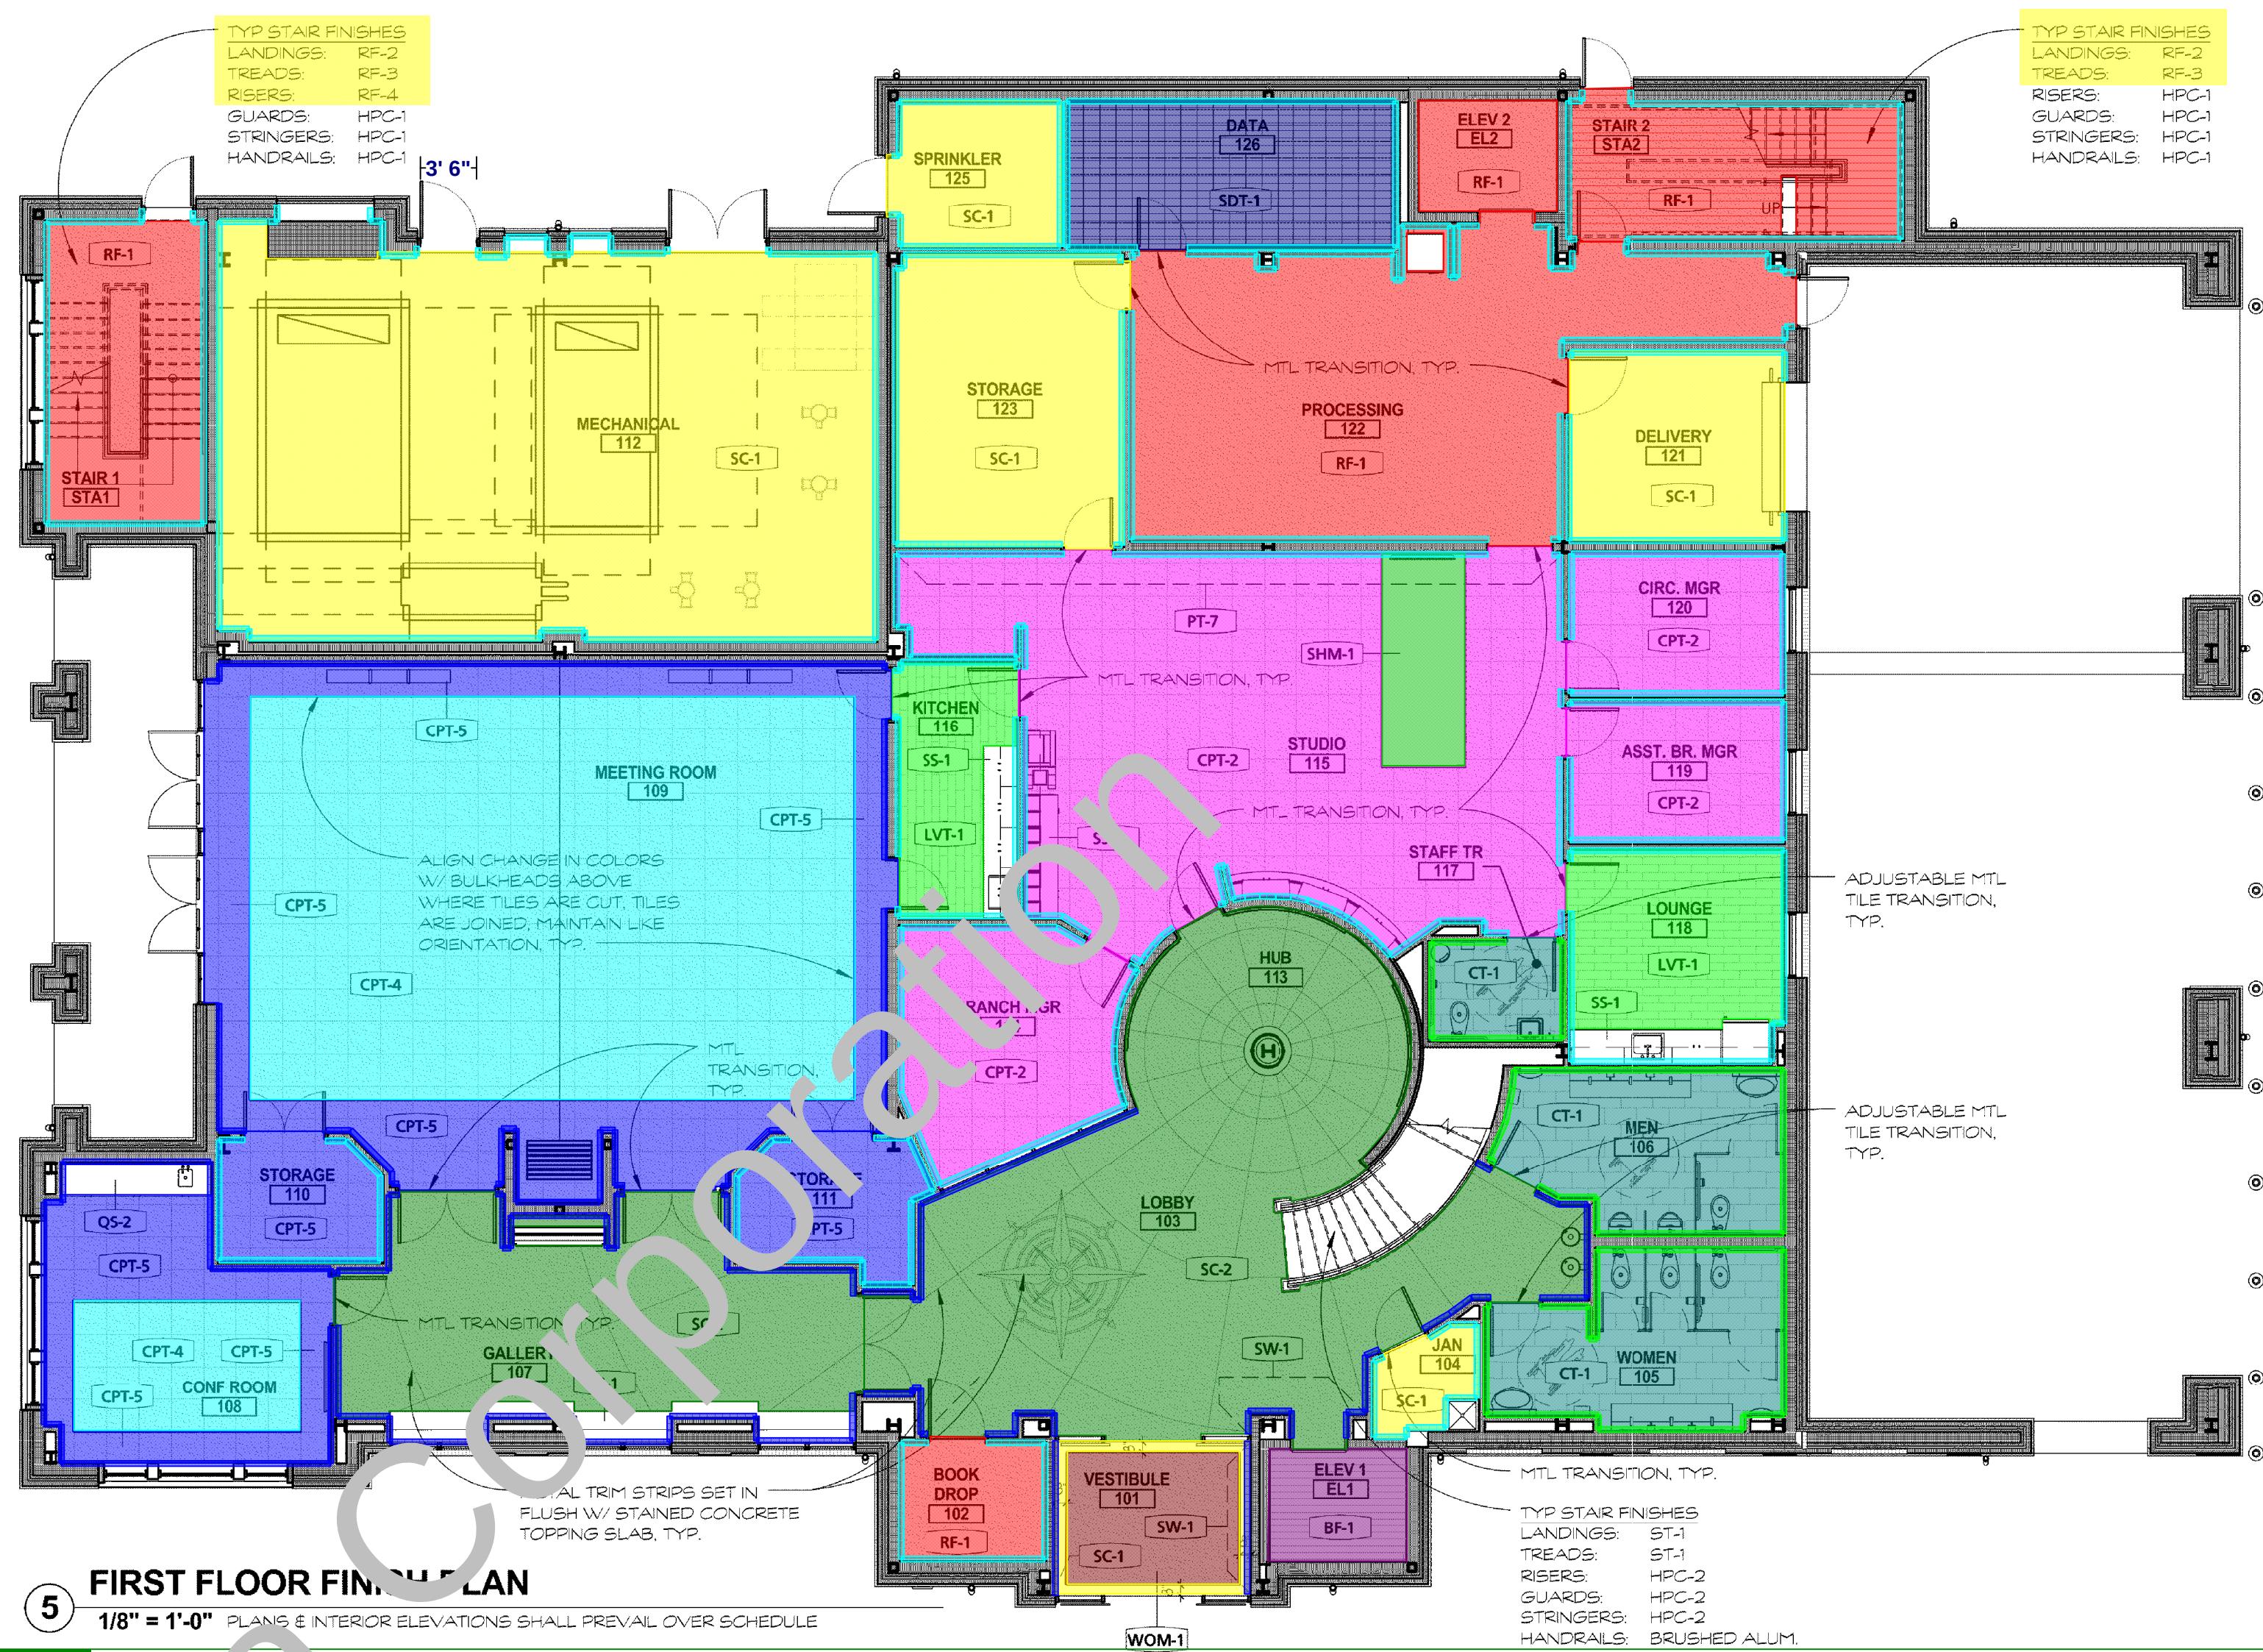[illegible]

ALL DRAWINGS ARE PROTECTED BY FEDERAL COPYRIGHT BY MANNS WOODWARD STUDIOS, INC. AND CAN NOT BE REPRODUCED OR MODIFIED IN ANY MANNER WITHOUT WRITTEN PERMISSION. DOCUMENTS MAY NOT BE USED IN PART OR WHOLE TO DEVELOP THE DESIGN OF ANOTHER BUILDING WITHOUT EXPRESS WRITTEN PERMISSION BY MANNS WOODWARD STUDIOS.

CONSULTANT:

SEAL ·

AND THAT I AM A DULY LICENSED
PROFESSIONAL ARCHITECT UNDER THE
LAWS OF THE STATE OF MARYLAND.
LICENSE NUMBER: #15505
EXPIRATION DATE: 8-18-2014

MANNS WOODWARD STUDIOS
ARCHITECTURE | INTERIORS | MASTER PLANNING

10839-D PHILADELPHIA RD
WHITE MARSH, MD 21162

WWW.MWSARCH.COM
(P) 410-344-1460
(F) 443-403-2460

FINISH PLAN
HARFORD COUNTY PUBLIC LIBRARY
HAVRE DE GRACE LIBRARY

NO.	DESCRIPTION	DATE
-----	-------------	------

--	--

http://jme.sagepub.com

Source: *Author's calculations*.


PROJECT NUMBER:

PROJECT NUMBER:
13-026

PROJECT SET:

BID DOCUMENTS								
---------------	--	--	--	--	--	--	--	--

DATE ISSUED:
7 23 14

7.23.14

DRAWING TITLE:

FINISH PLAN

11/11/2011

SHEET NUMBER:

ACC


A6.6

10

- CPT-2_Carpet Tile_Shaw Contract Riche_24"x24"__Refined 3,127 SF
- RF-1_Rubber Cork Flooring_Zandur Sustain Cork Rubber_24"x24" 310 SF
- SC-1_Sealed Concrete 10 SF
- CT-1_Ceramic Tile 6" X 24"__Crossville_Lead V4; Unpolished 225 SF
- BF-1_Bamboo Plank Flooring_DurAIOx Everlast 683 SF
- CPT-3_Carpet Tile_Atlas Energy Carpet Tile.12'-6" Broadloom_EG14 Fairspring 302 SF
- STA-1_Stamped Concrete 318 SF
- CPT-1_Shaw Contract Carpet Affluence Carpet Tile_24"x24"__Refined 2,542 SF
- B-1_Profile Vinyl / Rubber Base_Tightlock Carpet Rubber Wall Base of 4.5"Ht 863 LF
- CWT-1_Ceramic Wall Tile 6" X24"__Crossville 109 LF


Flooring Schedule

Finish Schedule

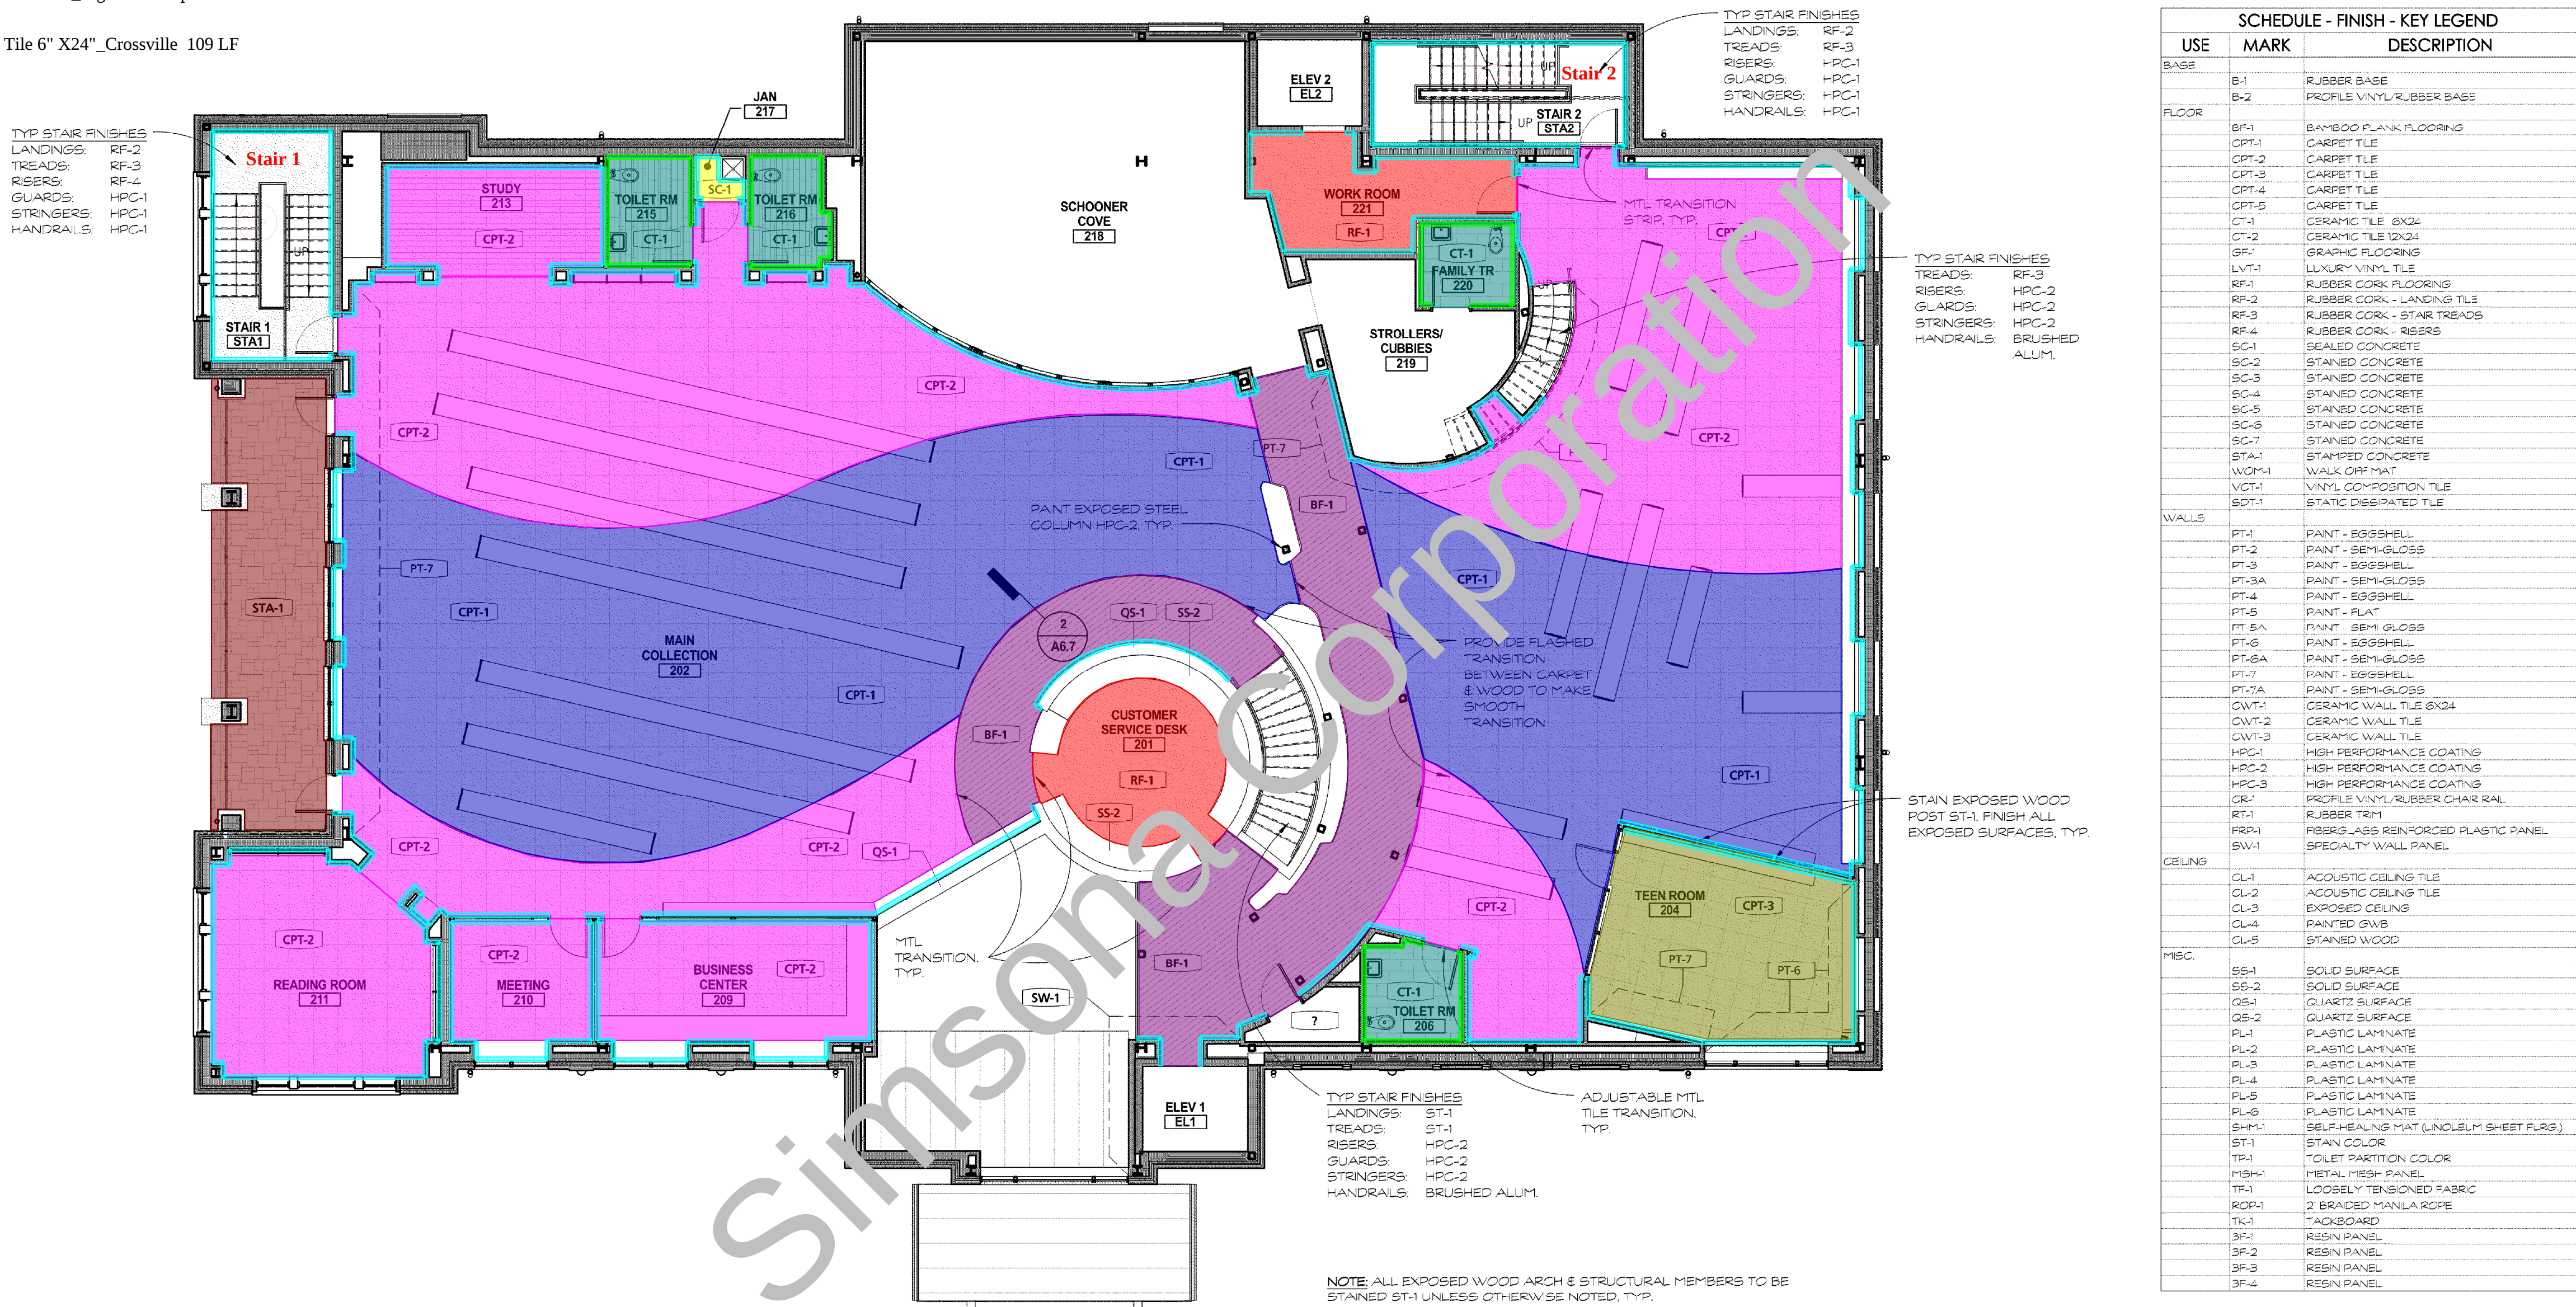

SCHEDULE - FINISH - KEY LEGEND		
USE	MARK	DESCRIPTION
BASE	B-1	RUBBER BASE
	B-2	PROFILE VINYL/RUBBER BASE
	BF-1	BAMBOO PLANK FLOORING
	CPT-1	CARPET TILE
	CPT-2	CARPET TILE
	CPT-3	CARPET TILE
	CPT-4	CARPET TILE
	CPT-5	CARPET TILE
	CT-1	CERAMIC TILE 6X24
	CT-2	CERAMIC TILE 12X24
FLOOR	GF-1	GRAPHIC FLOORING
	LVT-1	LUXURY VINYL TILE
	RF-1	RUBBER CORK FLOORING
	RF-2	RUBBER CORK - LANDING TILES
	RF-3	RUBBER CORK - STAIR TREADS
	RF-4	RUBBER CORK - RISERS
	SC-1	SEALED CONCRETE
	SC-2	STAINED CONCRETE
	SC-3	STAINED CONCRETE
	SC-4	STAINED CONCRETE
WALLS	SC-5	STAINED CONCRETE
	SC-6	STAINED CONCRETE
	SC-7	STAINED CONCRETE
	STA-1	STAMPED CONCRETE
	WCM-1	WALK OFF MAT
	WOT-1	VINYL COMPOSITION TILE
	WOT-1	STATIC DISSIPATED TILE
	PT-1	PAIN - EGGSHELL
	PT-2	PAIN - SEMI-GLOSS
	PT-3	PAIN - EGGSHELL
CEILING	PT-3A	PAIN - SEMI-GLOSS
	PT-4	PAIN - EGGSHELL
	PT-5	PAIN - FLAT
	PT-6A	PAIN - SEMI-GLOSS
	PT-6	PAIN - EGGSHELL
	PT-6A	PAIN - SEMI-GLOSS
	PT-7	PAIN - EGGSHELL
	PT-7A	PAIN - SEMI-GLOSS
	CWT-1	CERAMIC WALL TILE 6X24
	CWT-2	CERAMIC WALL TILE
MISC	CWT-3	CERAMIC WALL TILE
	HPC-1	HIGH PERFORMANCE COATING
	HPC-2	HIGH PERFORMANCE COATING
	HPC-3	HIGH PERFORMANCE COATING
	CR-1	PROFILE VINYL/RUBBER CHAIR RAIL
	RT-1	RUBBER TRIM
	RRB-1	RUBBER-BAS REINFORCED PLASTIC PANEL
	SW-1	SPECIALTY WALL PANEL
	CL-1	ACOUSTIC CEILING TILE
	CL-2	ACOUSTIC CEILING TILE
CEILING	CL-3	EXPOSED CEILING
	CL-4	PAINTED GNB
	CL-5	STAINED WOOD
	SS-1	SOLID SURFACE
	SS-2	SOLID SURFACE
	QS-1	QUARTZ SURFACE
	QS-2	QUARTZ SURFACE
	PL-1	PLASTIC LAMINATE
	PL-2	PLASTIC LAMINATE
	PL-3	PLASTIC LAMINATE
MISC	PL-4	PLASTIC LAMINATE
	PL-5	PLASTIC LAMINATE
	PL-6	PLASTIC LAMINATE
	SHM-1	SELF-HEALING MAT (LINOLEUM SHEET FLGS)
	ST-1	STAIN COLOR
	TP-1	TOILET PARTITION COLOR
	TP-1	METAL FISH PANEL
	TF-1	LOOSELY TENSIONED FABRIC
	ROP-1	2" BRAIDED MANILA ROPE
	TK-1	TACKBOARD
MISC	3F-1	RESIN PANEL
	3F-2	RESIN PANEL
	3F-3	RESIN PANEL
	3F-4	RESIN PANEL

1 SECOND FLOOR FINISH PLAN
1/8" = 1'-0"

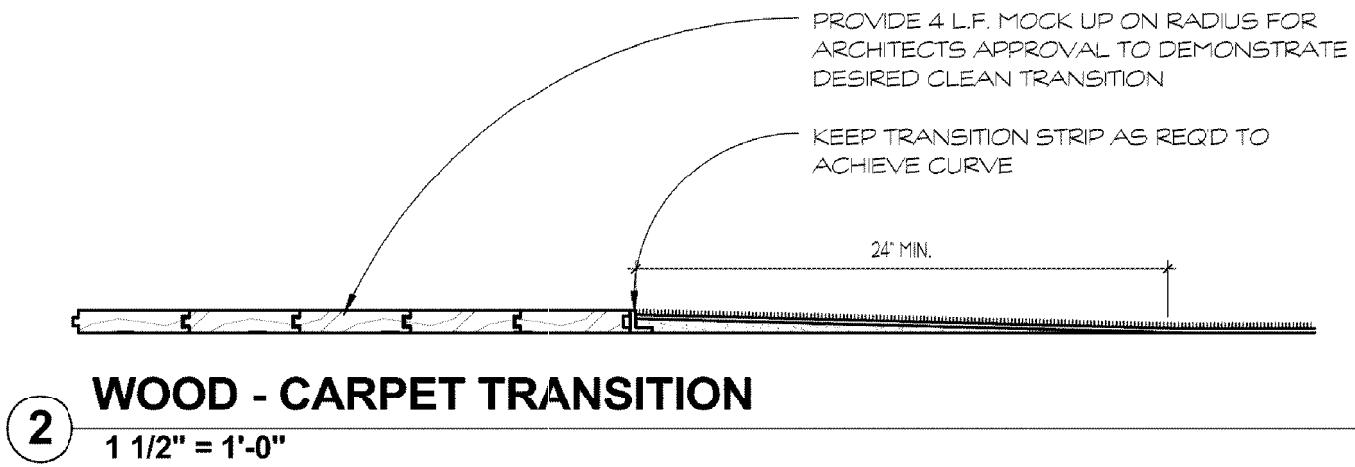

CONSULTANT:

SEAL:

HEREBY CERTIFY THAT THESE DOCUMENTS WERE PREPARED OR APPROVED BY ME, AND THAT I AM A DULY LICENSED PROFESSIONAL ARCHITECT UNDER THE LAWS OF THE STATE OF MARYLAND. LICENSE NUMBER: #13505 EXPIRATION DATE: 8-18-2014

MANN'S WOODWARD STUDIOS
ARCHITECTURE | INTERIORS | MASTER PLANNING
10839-D PHILADELPHIA RD
WHITE MARSH, MD 21162
WWW.MWSARCH.COM
(P) 410-344-1460
(F) 443-403-2460

FINISH PLAN
HARFORD COUNTY PUBLIC LIBRARY
HAVRE DE GRACE LIBRARY
120 NORTH UNION AVENUE
HAVRE DE GRACE, MD 21078

NO.	DESCRIPTION	DATE

PROJECT NUMBER:
13-026
PROJECT SET:
BID DOCUMENTS
DATE ISSUED:
7.23.14

DRAWING TITLE:
FINISH PLAN

SHEET NUMBER:
A6.7


7/24/2014 5:24:54 PM

GF-1_Graphic Flooring 892 SF

B-1_Profile Vinyl / Rubber Base_Tightlock Carpet Rubber Wall Base of 4.5"Ht 53 LF

Flooring Schedule

Finish Schedule

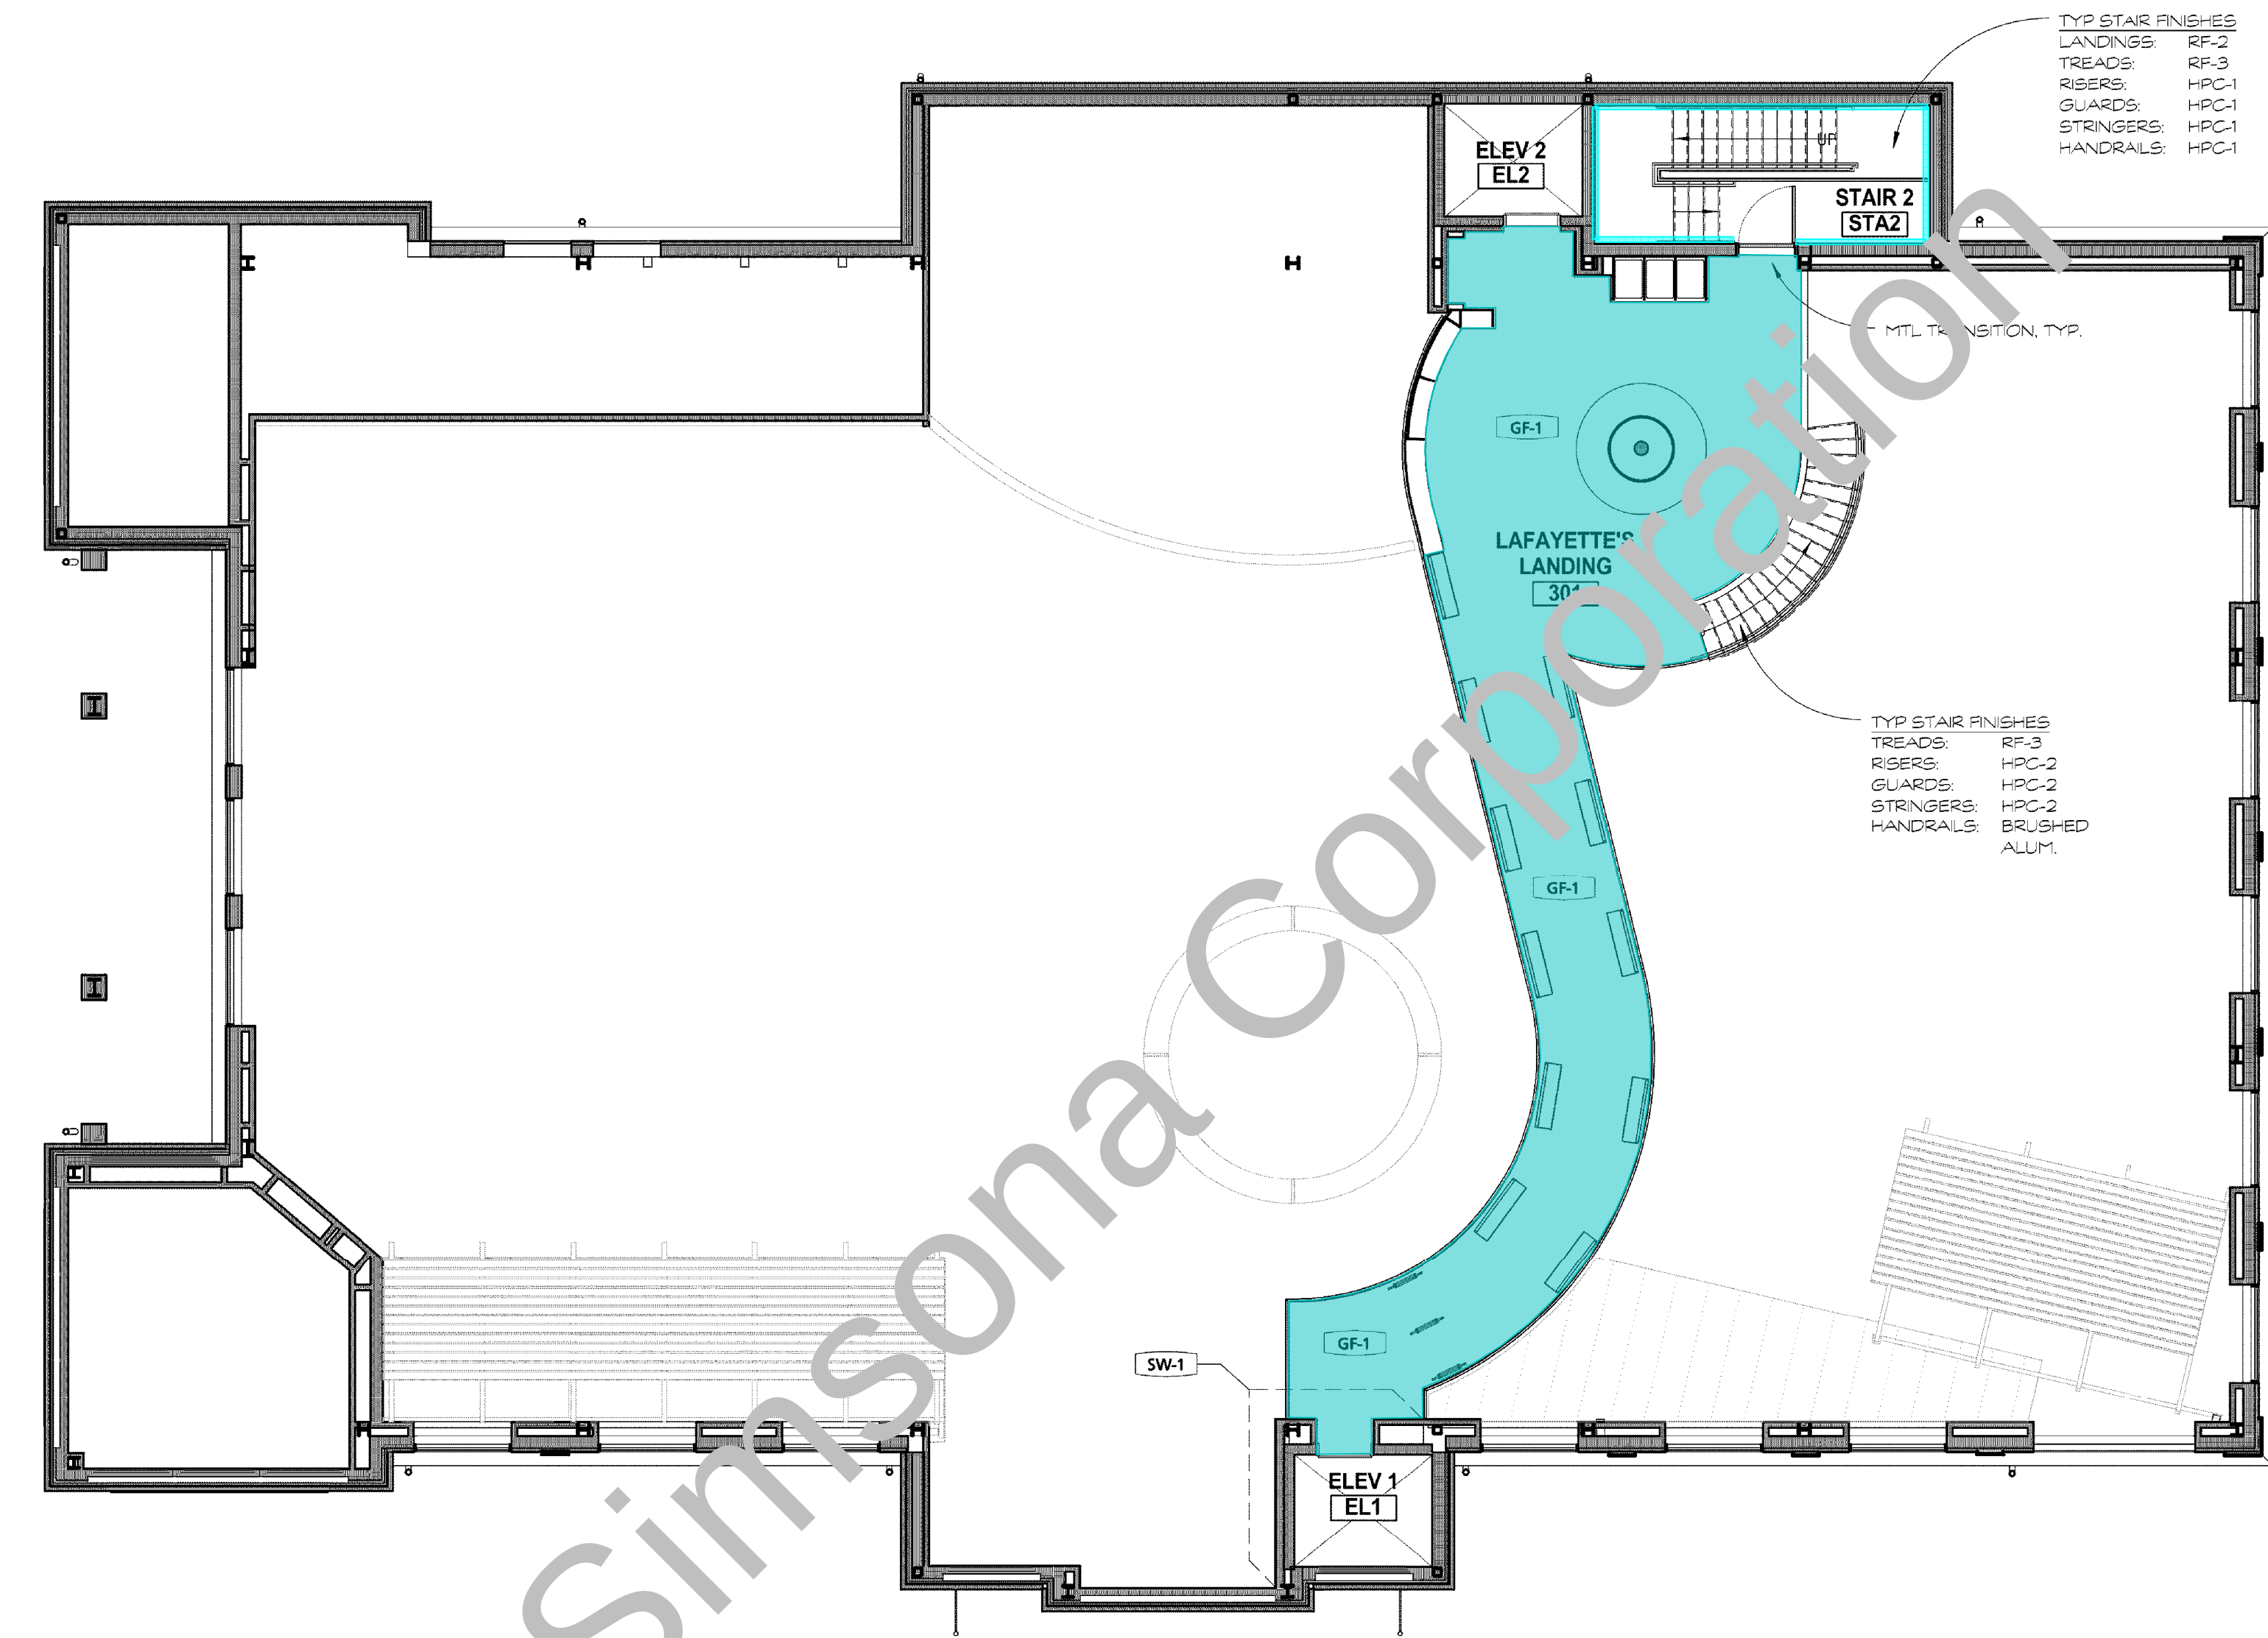

1 MEZZANINE FINISH PLAN
1/8" = 1'-0"

SCHEDULE - FINISH - KEY LEGEND		
USE	MARK	DESCRIPTION
BASE	B-1	RUBBER BASE
	B-2	PROFILE VINYL/RUBBER BASE
FLOOR	BF-1	BAMBOO PLANK FLOORING
	CPT-1	CARPET TILE
	CPT-2	CARPET TILE
	CPT-3	CARPET TILE
	CPT-4	CARPET TILE
	CPT-5	CARPET TILE
	CT-1	CERAMIC TILE 6X24
	CT-2	CERAMIC TILE 12X24
	GF-1	GRAPHIC FLOORING
	LVT-1	LUXURY VINYL TILE
	RF-1	RUBBER CORK FLOORING
	RF-2	RUBBER CORK - LANDING TILE
	RF-3	RUBBER CORK - STAIR TREADS
	RF-4	RUBBER CORK - RISERS
	SC-1	SEALED CONCRETE
	SC-2	STAINED CONCRETE
	SC-3	STAINED CONCRETE
	SC-4	STAINED CONCRETE
	SC-5	STAINED CONCRETE
	SC-6	STAINED CONCRETE
	SC-7	STAINED CONCRETE
	STA-1	STAMPED CONCRETE
WALLS	WOP-1	WALK OFF MAT
	VCT-1	VINYL COMPOSITION TILE
WALLS	SDT-1	STATIC DISSIPATED TILE
	PT-1	PANT - EGGSHELL
	PT-2	PANT - SEMI-GLOSS
	PT-3	PANT - EGGSHELL
	PT-3A	PANT - SEMI-GLOSS
	PT-4	PANT - EGGSHELL
	PT-5	PANT - FLAT
	PT-5A	PANT - SEMI-GLOSS
	PT-6A	PANT - SEMI-GLOSS
	PT-7	PANT - EGGSHELL
	PT-7A	PANT - SEMI-GLOSS
	OWT-1	CERAMIC WALL TILE 6X24
	OWT-2	CERAMIC WALL TILE
	OWT-3	CERAMIC WALL TILE
	HPC-1	HIGH PERFORMANCE COATING
	HPC-2	HIGH PERFORMANCE COATING
	HPC-3	HIGH PERFORMANCE COATING
	CR-1	PROFILE VINYL/RUBBER CHAR RAL
	RT-1	RUBBER TRIM
	FRP-1	FIBERGLASS REINFORCED PLASTIC PANEL
	SW-1	SPECIALTY WALL PANEL
CEILING	CL-1	ACOUSTIC CEILING TILE
	CL-2	ACOUSTIC CEILING TILE
	CL-3	EXPOSED CEILING
	CL-4	PAINTED GWS
	CL-5	STAINED WOOD
MISC	SS-1	SOLID SURFACE
	SS-2	SOLID SURFACE
	QS-1	QUARTZ SURFACE
	QS-2	QUARTZ SURFACE
	PL-1	PLASTIC LAMINATE
	PL-2	PLASTIC LAMINATE
	PL-3	PLASTIC LAMINATE
	PL-4	PLASTIC LAMINATE
	PL-5	PLASTIC LAMINATE
	PL-6	PLASTIC LAMINATE
	SHM-1	SELF-HEALING MAT (LINOLEUM SHEET FLRG)
	ST-1	STAIN COLOR
	TP-1	TOILET PARTITION COLOR
	MESH-1	METAL MESH PANEL
	TF-1	LOOSELY TENSIONED FABRIC
	ROP-1	2" BRAIDED MANILA ROPE
	TK-1	TACKBOARD
	3F-1	RESIN PANEL
	3F-2	RESIN PANEL
	3F-3	RESIN PANEL
	3F-4	RESIN PANEL

MANNS WOODWARD STUDIOS
ARCHITECTURE | INTERIORS | MASTER PLANNING
10839-D PHILADELPHIA RD
WHITE MARSH, MD 21162
WWW.MWSARCH.COM
(P) 410-344-1460
(F) 443-403-2460

FINISH PLAN
HARFORD COUNTY PUBLIC LIBRARY
HAVRE DE GRACE LIBRARY
120 NORTH UNION AVENUE
HAVRE DE GRACE, MD 21078

NO.	DESCRIPTION	DATE

PROJECT NUMBER:
13-026
PROJECT SET:
BID DOCUMENTS
DATE ISSUED:
7.23.14

DRAWING TITLE:
FINISH PLAN

SHEET NUMBER:
A6.8

